


REVISIONS

REV.	DESCRIPTION	DATE	APPROVED
A	INITIAL ISSUE	11/28/2018	A.W.

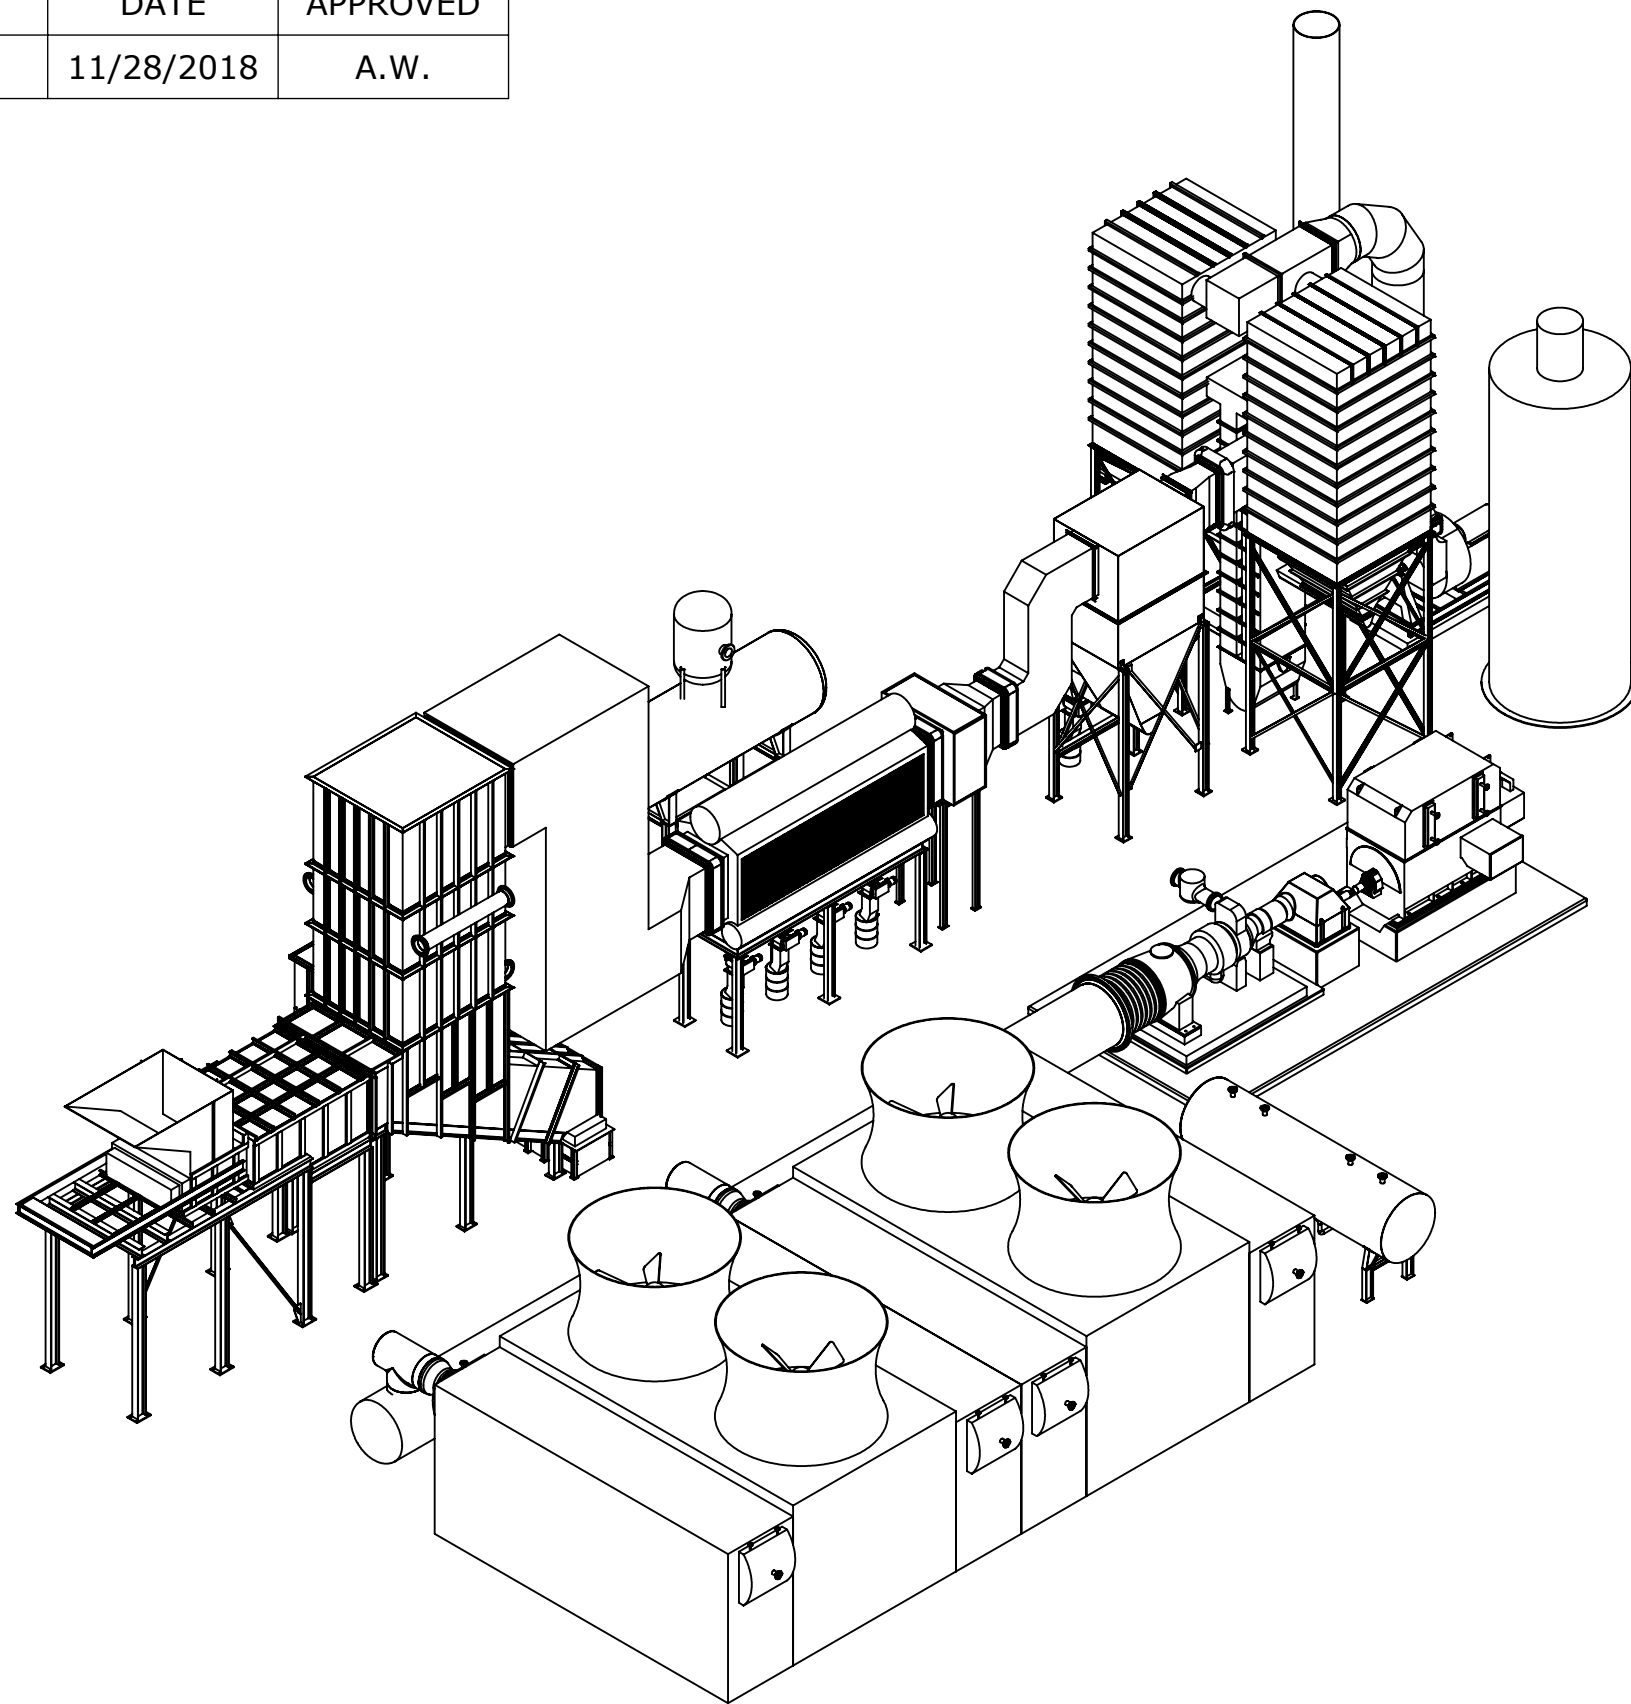

PROPRIETARY AND CONFIDENTIAL

THE INFORMATION CONTAINED IN THIS DRAWING IS THE SOLE PROPERTY OF AirClean Technologies. ANY REPRODUCTION IN PART OR AS A WHOLE WITHOUT THE WRITTEN PERMISSION OF AirClean Technologies IS PROHIBITED.

COMMENTS:

FOR COMMENT

DRAWN BY:	AW	DATE:	11/28/18	CUSTOMER:	WTE
CHK'D. BY:	PP	DATE:	11/28/18	USER:	WTE
APP. BY:	PP	DATE:	11/28/18	MANUFACTURER:	AIRCLEAN ENERGY
REV.	DESCRIPTION:	DATE:	SCALE:	1:512	
-	-	-	DIMENSIONS ARE IN INCHES		
-	-	-	DO NOT SCALE DRAWING		



**AirClean ENERGY**  
www.aircleanenergy.com

4725 W. Marginal Way S.W. Phone: (206) 860-4930  
Seattle, WA 98106 Fax: (206) 860-4982

PROJECT:

WTE POWER PLANT

TITLE:

WTE PP GENERAL ARRANGEMENT

DWG NO.

232005.01


REV.

A

SHEET

1

3

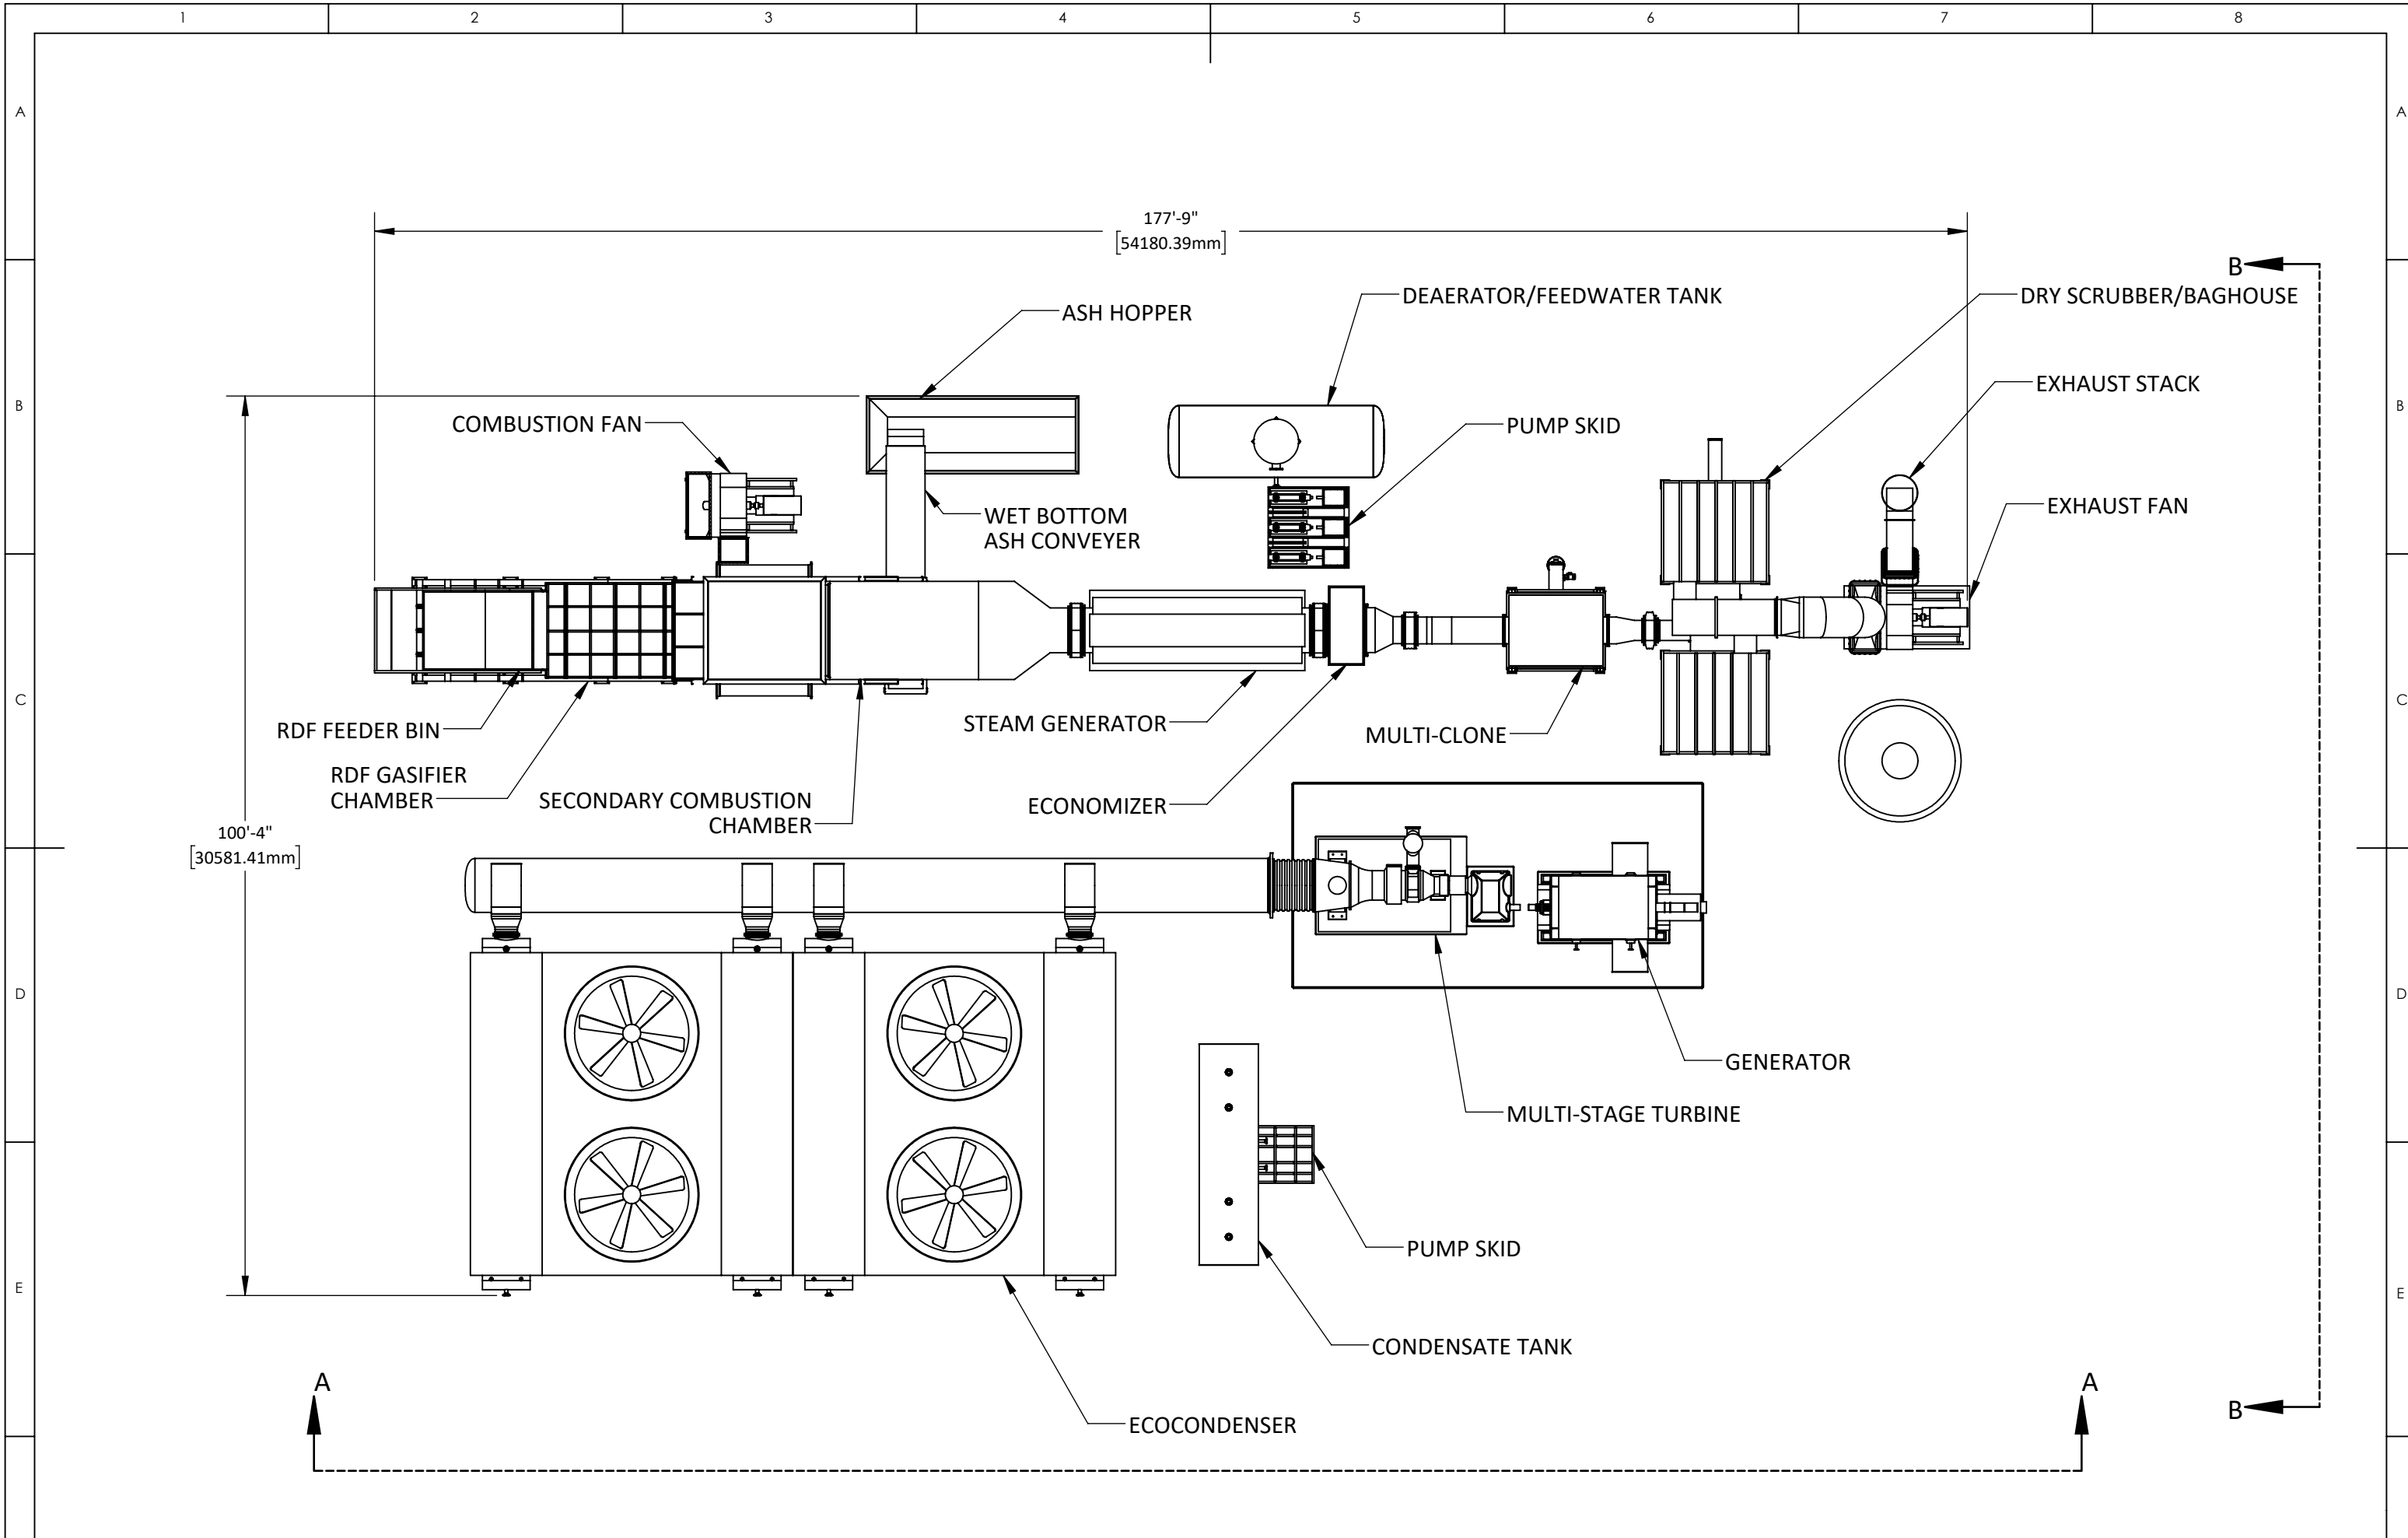


**PROPRIETARY AND CONFIDENTIAL**  
 THE INFORMATION CONTAINED IN THIS DRAWING IS THE SOLE PROPERTY OF AirClean Technologies. ANY REPRODUCTION IN PART OR AS A WHOLE WITHOUT THE WRITTEN PERMISSION OF AirClean Technologies IS PROHIBITED.

COMMENTS:  
**FOR COMMENT**

DRAWN BY: AW	DATE: 11/28/18	CUSTOMER: WTE
CHK'D. BY: PP	DATE: 11/28/18	USER: WTE
APP. BY: PP	DATE: 11/28/18	MANUFACTURER: AIRCLEAN ENERGY
REV	DESCRIPTION:	DATE:
-	-	-
-	-	-
SCALE: 1:64		DIMENSIONS ARE IN INCHES
DO NOT SCALE DRAWING		

**AirClean ENERGY**  
 www.aircleanenergy.com  
 4725 W. Marginal Way S.W. Phone: (206) 860-4930  
 Seattle, WA 98106 Fax: (206) 860-4982

PROJECT:	WTE POWER PLANT
TITLE:	WTE PP GENERAL ARRANGEMENT
DWG NO.:	232005.01
REV.	A
SHEET	2
	3

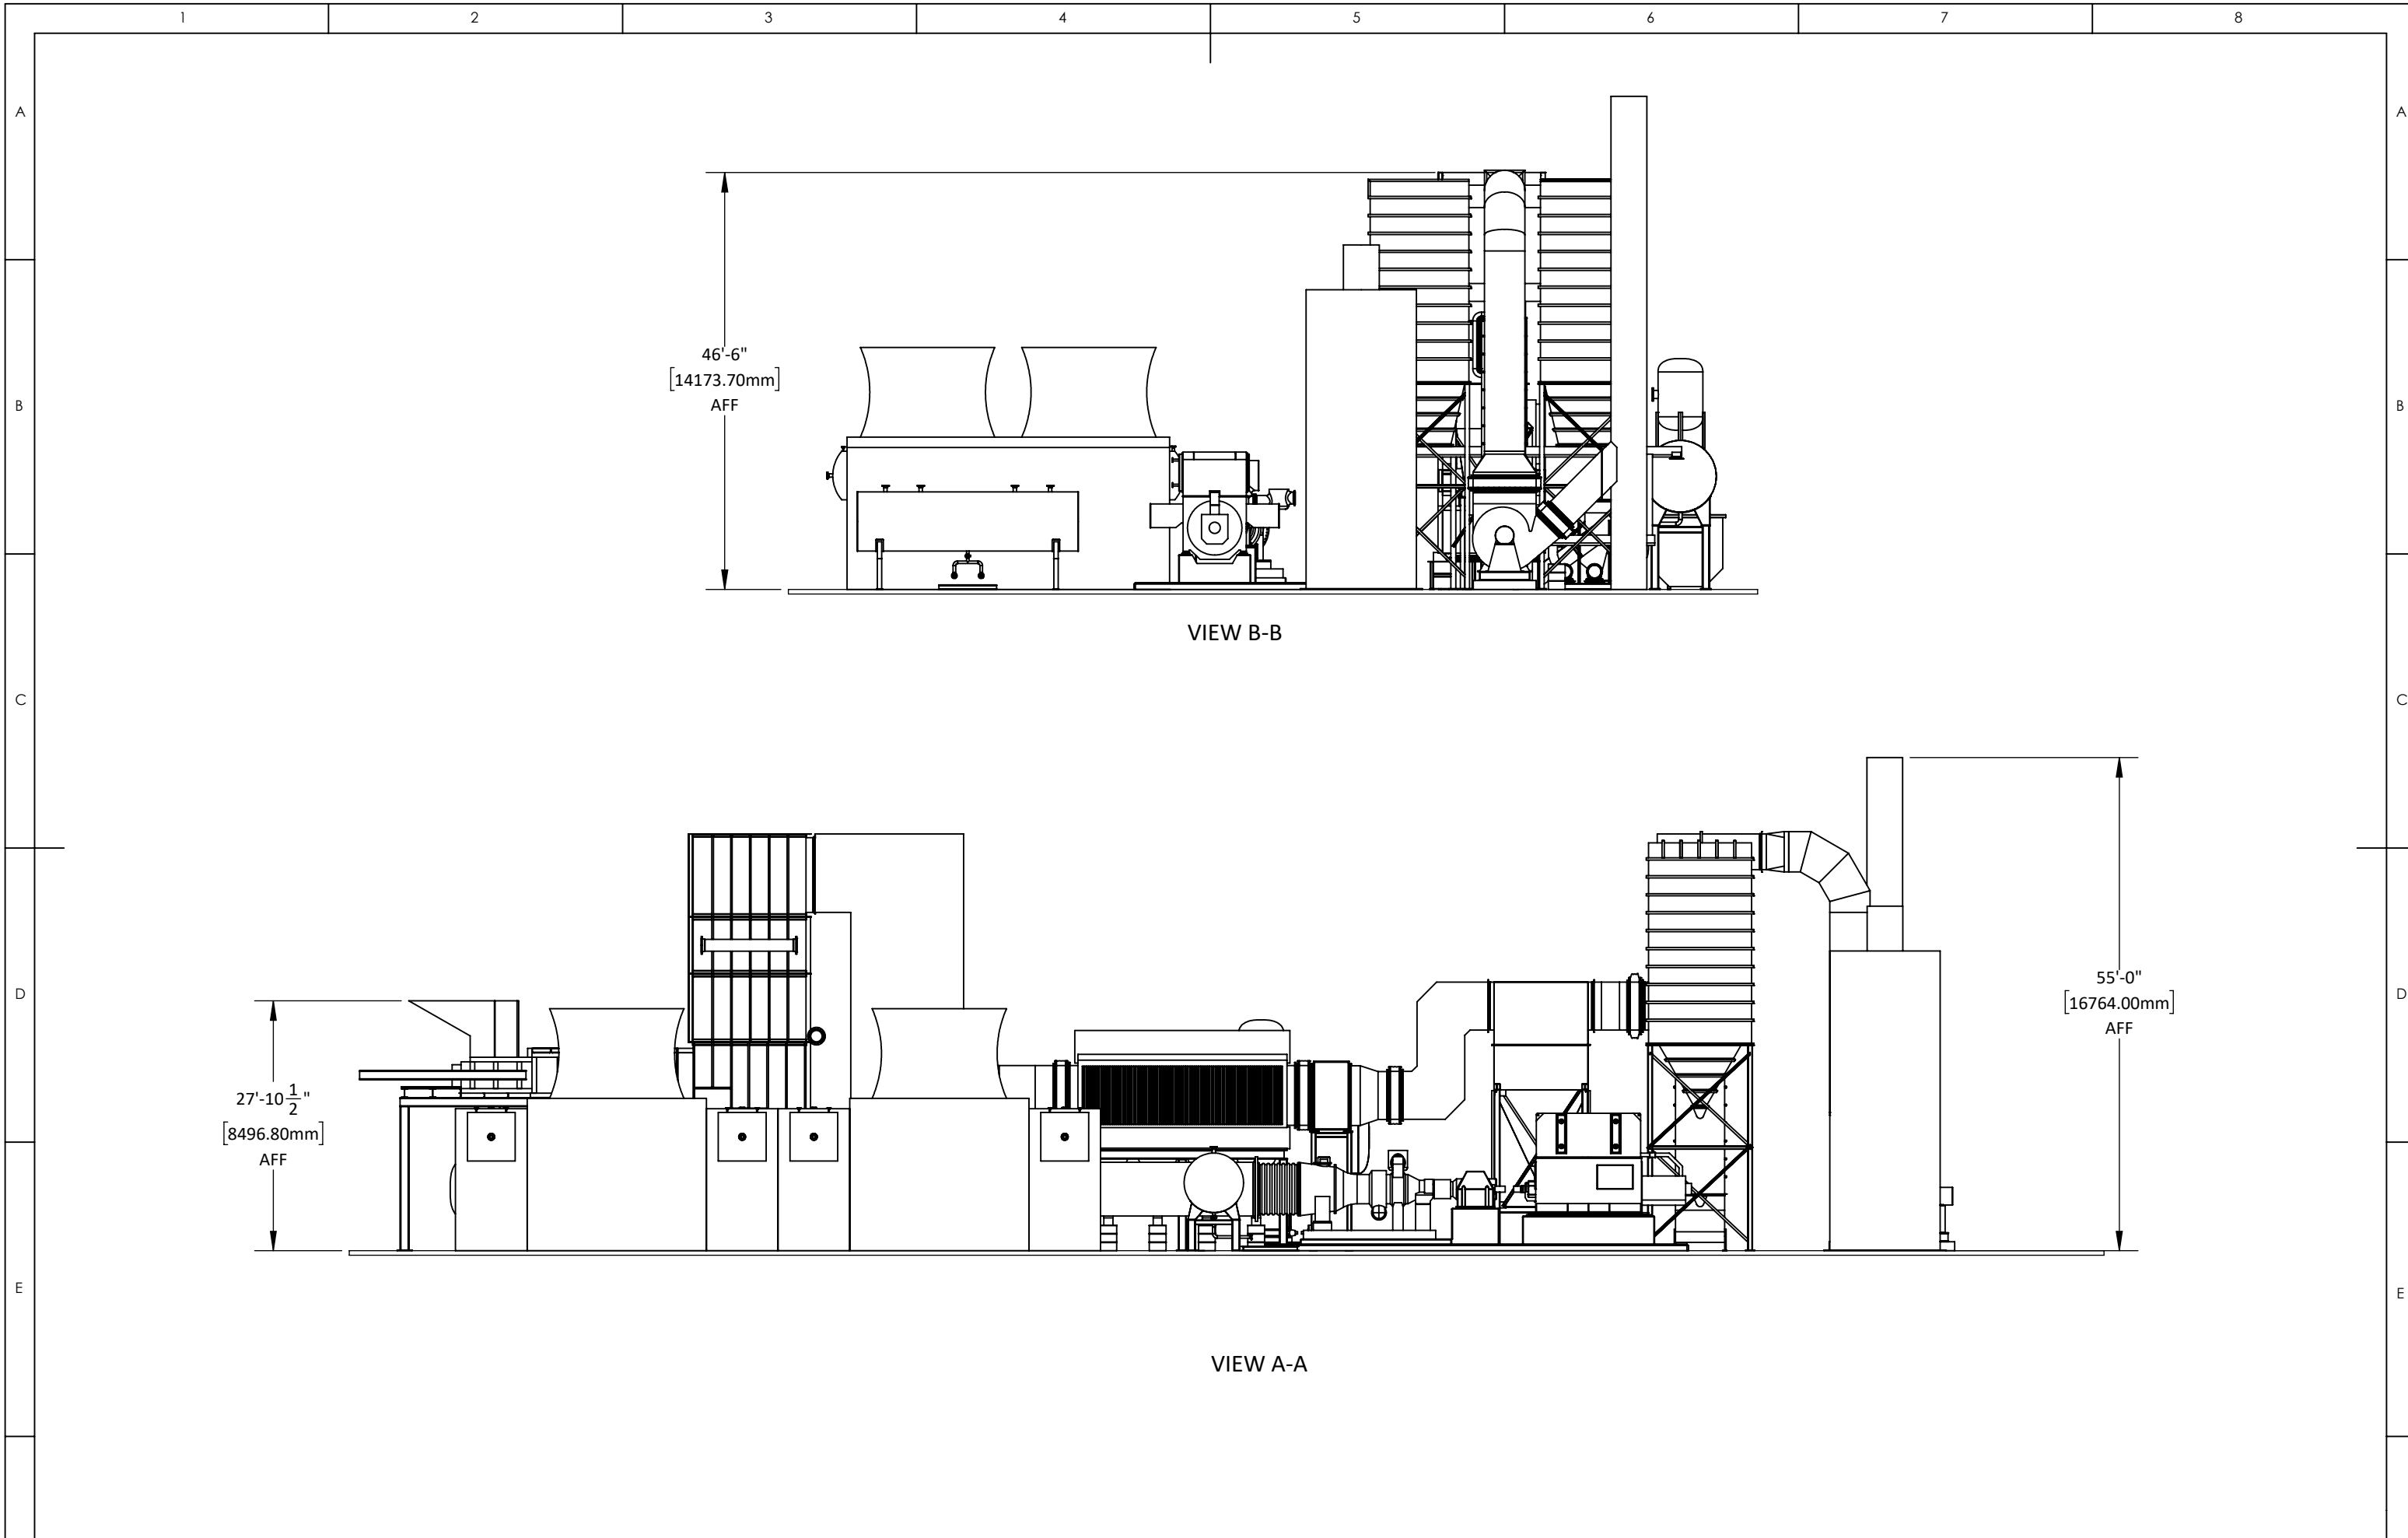

46'-6"  
[14173.70mm]  
AFF

VIEW B-B

27'-10 1/2"  
[8496.80mm]  
AFF

55'-0"  
[16764.00mm]  
AFF

VIEW A-A

**PROPRIETARY AND CONFIDENTIAL**  
THE INFORMATION CONTAINED IN THIS DRAWING IS THE SOLE PROPERTY OF **AirClean Technologies**. ANY REPRODUCTION IN PART OR AS A WHOLE WITHOUT THE WRITTEN PERMISSION OF **AirClean Technologies** IS PROHIBITED.

COMMENTS:  
**FOR COMMENT**

DRAWN BY:	AW	DATE:	11/28/18	CUSTOMER:	WTE
CHK'D. BY:	PP	DATE:	11/28/18	USER:	WTE
APP. BY:	PP	DATE:	11/28/18	MANUFACTURER:	AIRCLEAN ENERGY
REV	DESCRIPTION:	DATE:	SCALE:	1:64	
-	-	-	DIMENSIONS ARE IN INCHES		
-	-	-	DO NOT SCALE DRAWING		



**AirClean ENERGY**  
www.aircleanenergy.com  
4725 W. Marginal Way S.W. Phone: (206) 860-4930  
Seattle, WA 98106 Fax: (206) 860-4982

PROJECT:	WTE POWER PLANT	REV.	A
TITLE:	WTE PP GENERAL ARRANGEMENT	SHEET	3
DWG NO.	232005.01		3